


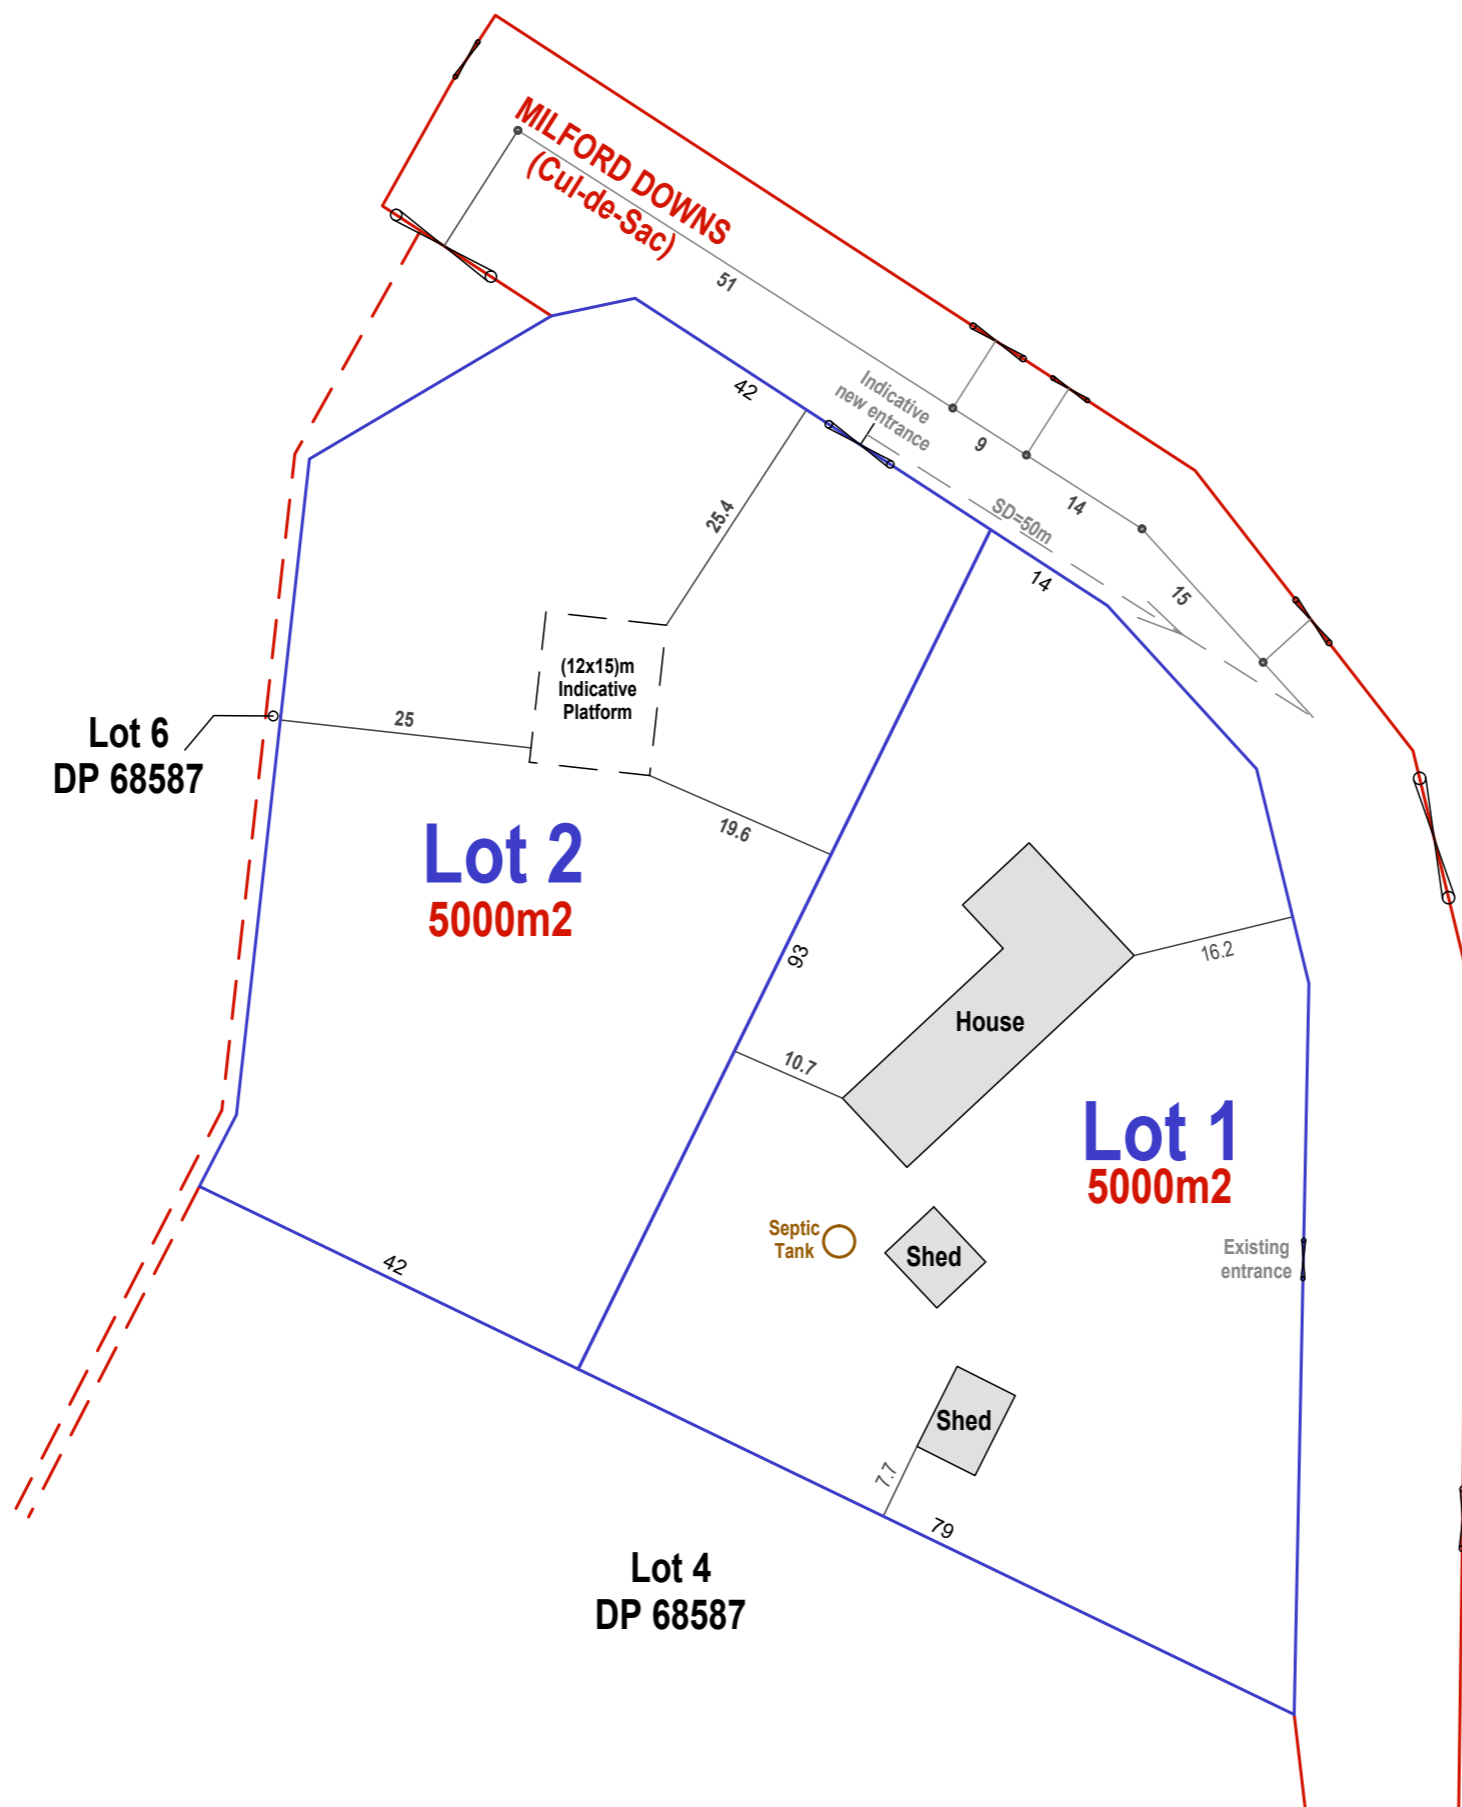

Scheme Plan



NOTE:
Areas and Dimensions subject to Final Survey
Some Details plotted from Aerial Photography

Prepared for:	Beatson
Drawn Date:	Wed Jul 10 11:22:27 2024
Comprised in:	WN37B/882
Territorial Authority:	MDC
Scale: 1:750 @ A3	Ref #: 24-104 v2



NOTE:
Areas and Dimensions subject to Final Survey
Some Details plotted from Aerial Photography

Prepared for:	Beatson
Drawn Date:	Wed Jul 10 11:23:19 2024
Comprised in:	WN37B/882
Territorial Authority:	MDC
Scale: 1:750 @ A3	Ref #: 24-104 v2