




Scheme Plan

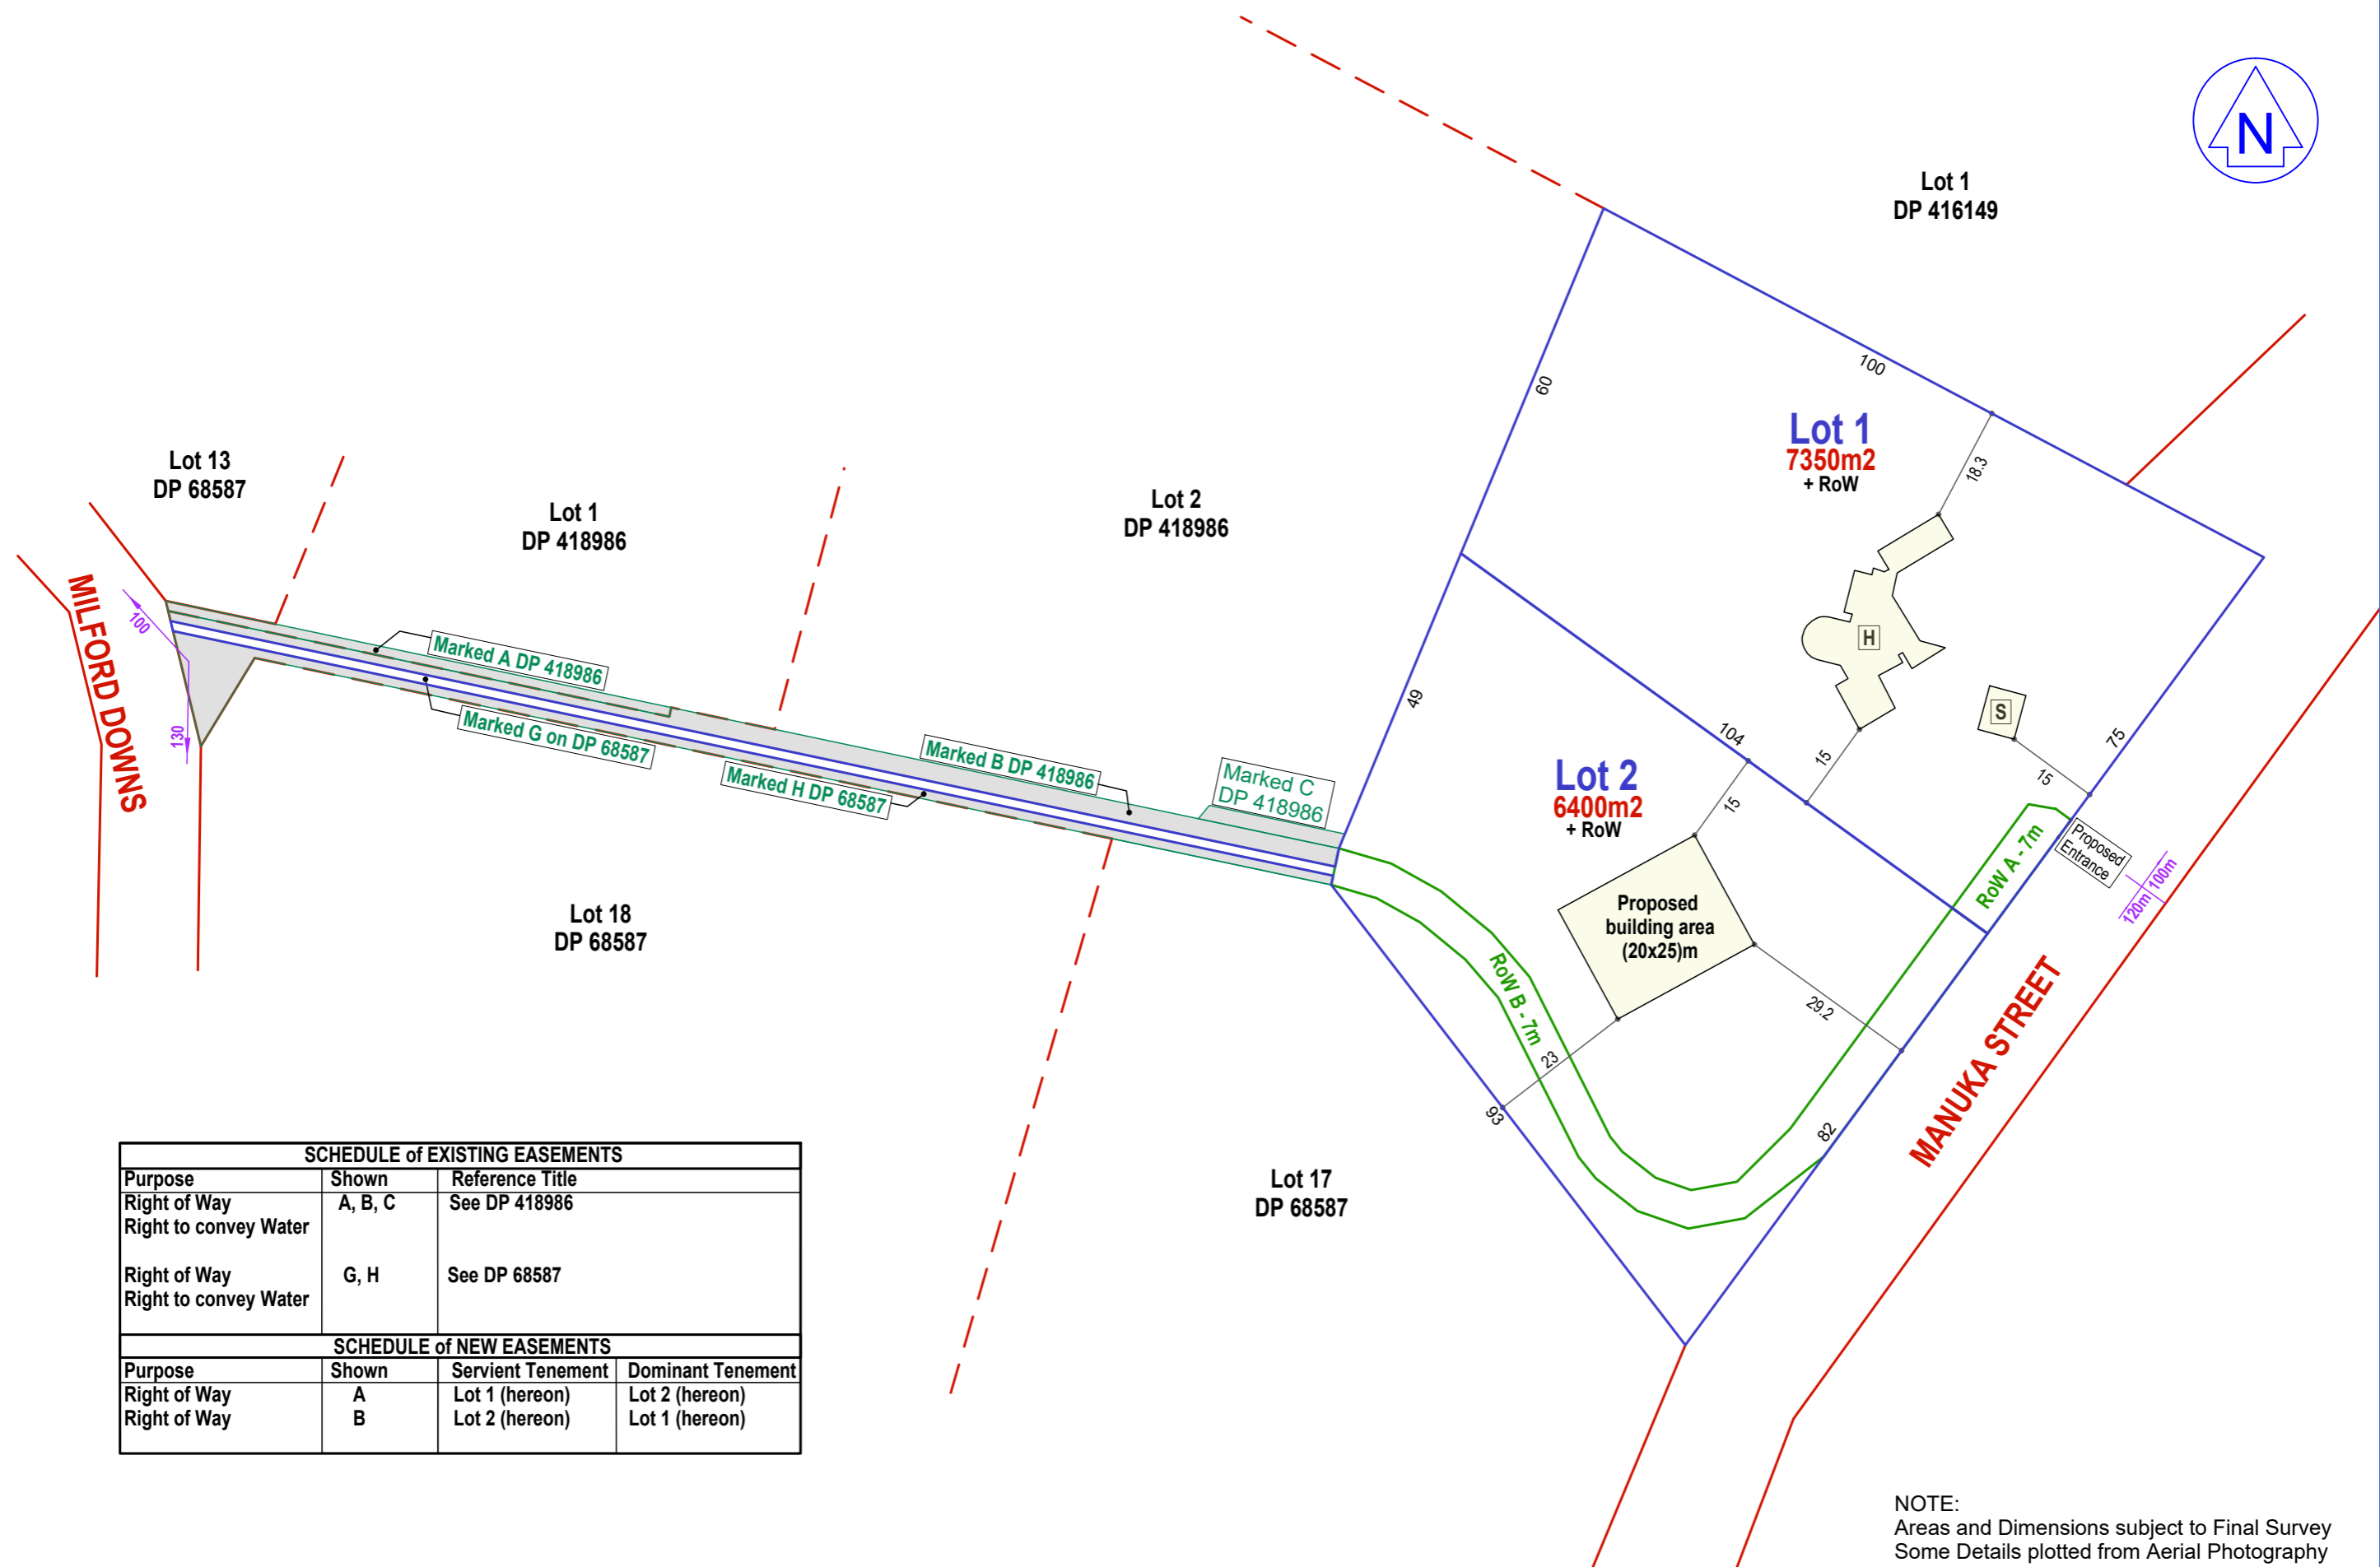

SCHEDULE of EXISTING EASEMENTS			
Purpose	Shown	Reference Title	
Right of Way Right to convey Water	A, B, C	See DP 418986	
Right of Way Right to convey Water	G, H	See DP 68587	
SCHEDULE of NEW EASEMENTS			
Purpose	Shown	Servient Tenement	Dominant Tenement
Right of Way	A	Lot 1 (hereon)	Lot 2 (hereon)
Right of Way	B	Lot 2 (hereon)	Lot 1 (hereon)

NOTE:
Areas and Dimensions subject to Final Survey
Some Details plotted from Aerial Photography

Prepared for:	Milford Heights Trust
Drawn Date:	Fri Jun 14 13:15:02 2024
Comprised in:	WN37B/893
Territorial Authority:	MDC
Scale: 1:1000 @ A3	Ref #: 23-200 V1d



SCHEDULE of EXISTING EASEMENTS			
Purpose	Shown	Reference Title	
Right of Way Right to convey Water	A, B, C	See DP 418986	
Right of Way Right to convey Water	G, H	See DP 68587	
SCHEDULE of NEW EASEMENTS			
Purpose	Shown	Servient Tenement	Dominant Tenement
Right of Way	A	Lot 1 (hereon)	Lot 2 (hereon)
Right of Way	B	Lot 2 (hereon)	Lot 1 (hereon)

NOTE:
Areas and Dimensions subject to Final Survey
Some Details plotted from Aerial Photography

Prepared for:	Milford Heights Trust
Drawn Date:	Fri Jun 14 13:15:58 2024
Comprised in:	WN37B/893
Territorial Authority:	MDC
Scale: 1:1000 @ A3	Ref #: 23-200 V1d